



RECOMMENDED BASE PLAN - Hillcrest Elementary

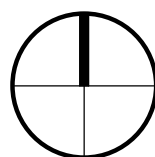

RECOMMENDED BASE PLAN - Hillcrest Elementary

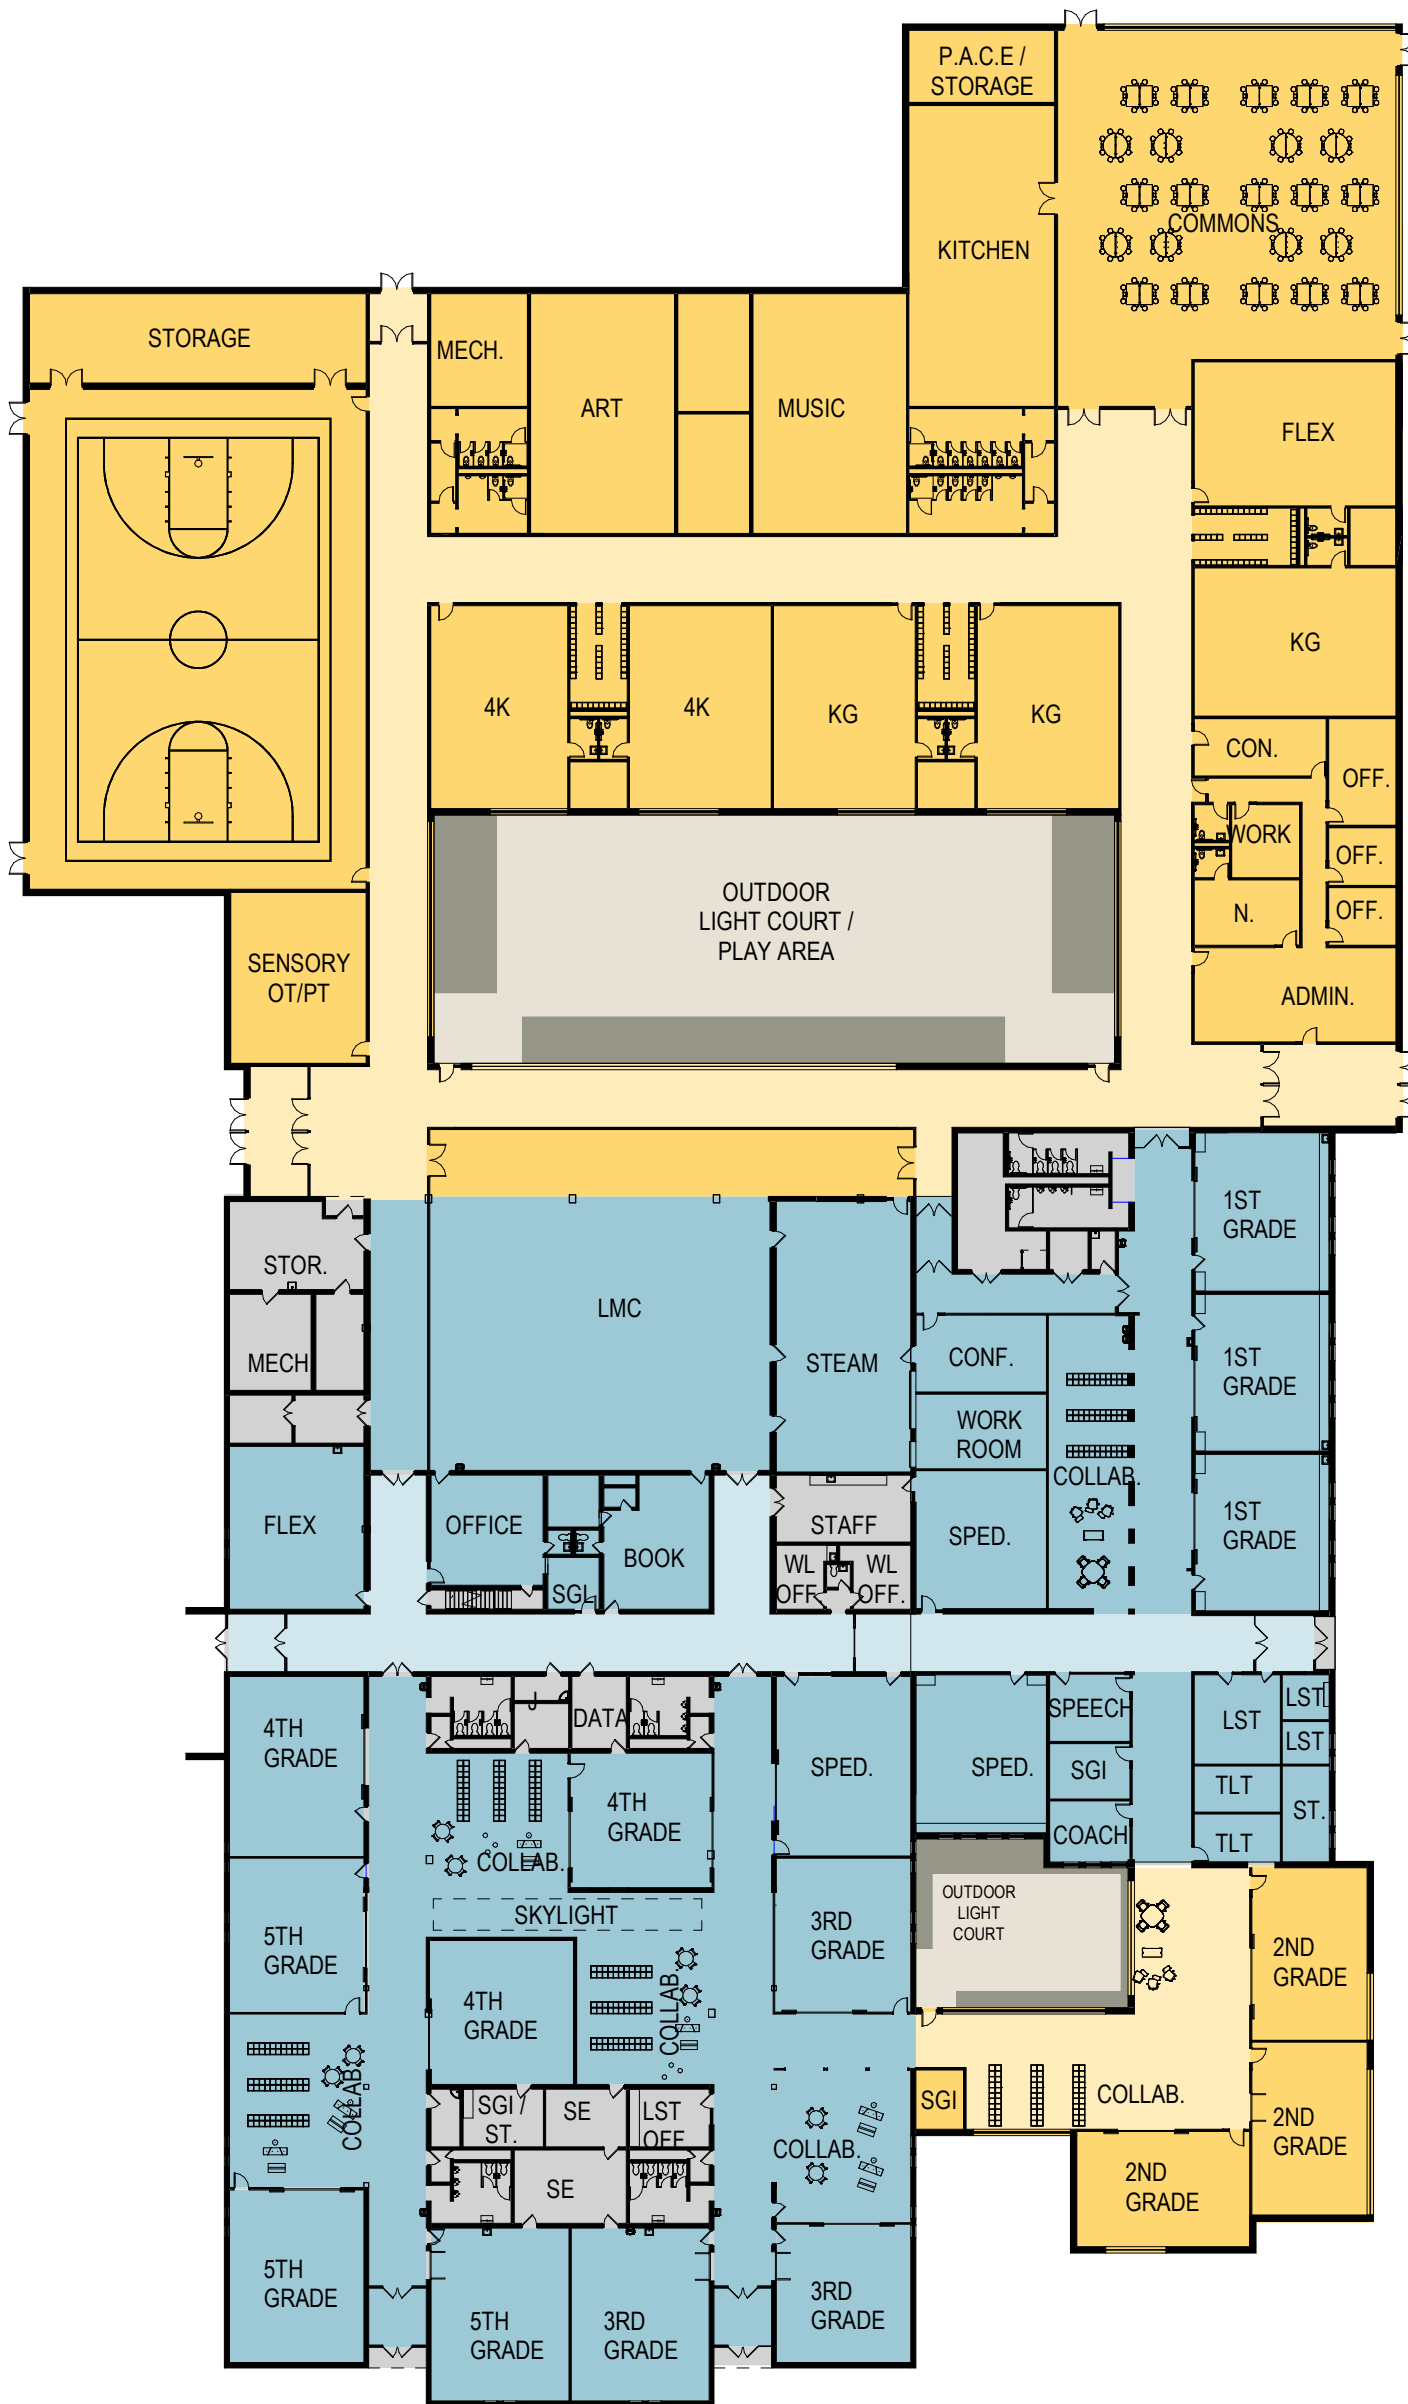


CONCEPTUAL FLOOR PLAN

Scale: 1" = 40'-0"

SCOPE OF WORK

- EXISTING
- NEW CONSTRUCTION
- RENOVATION


RECOMMENDED BASE PLAN - Sunnyside Elementary

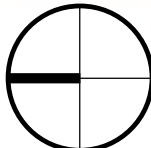

PROPOSED SITE PLAN - Option #1


Scale: 1" = 100'-0"

RECOMMENDED BASE PLAN - Sunnyside Elementary

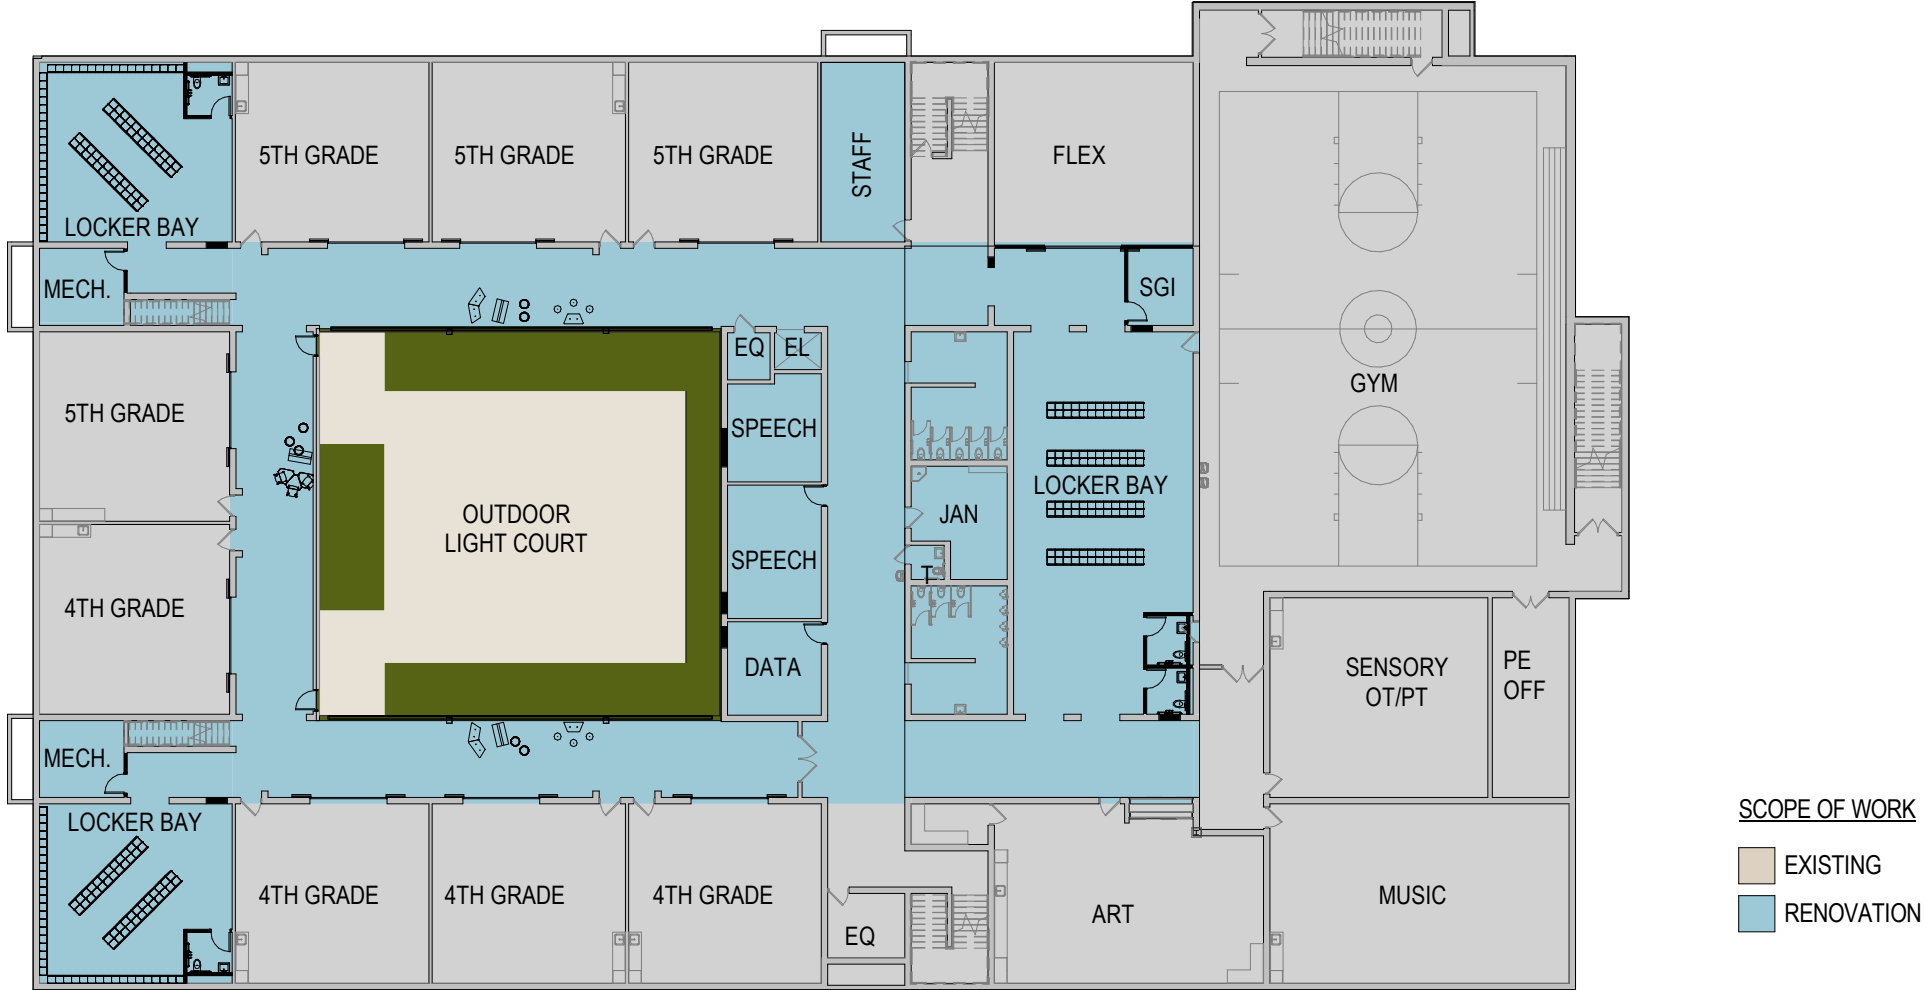

PROPOSED LOWER LEVEL PLAN - Option #1
 Scale: 1" = 30'-0"


RECOMMENDED BASE PLAN - Sunnyside Elementary

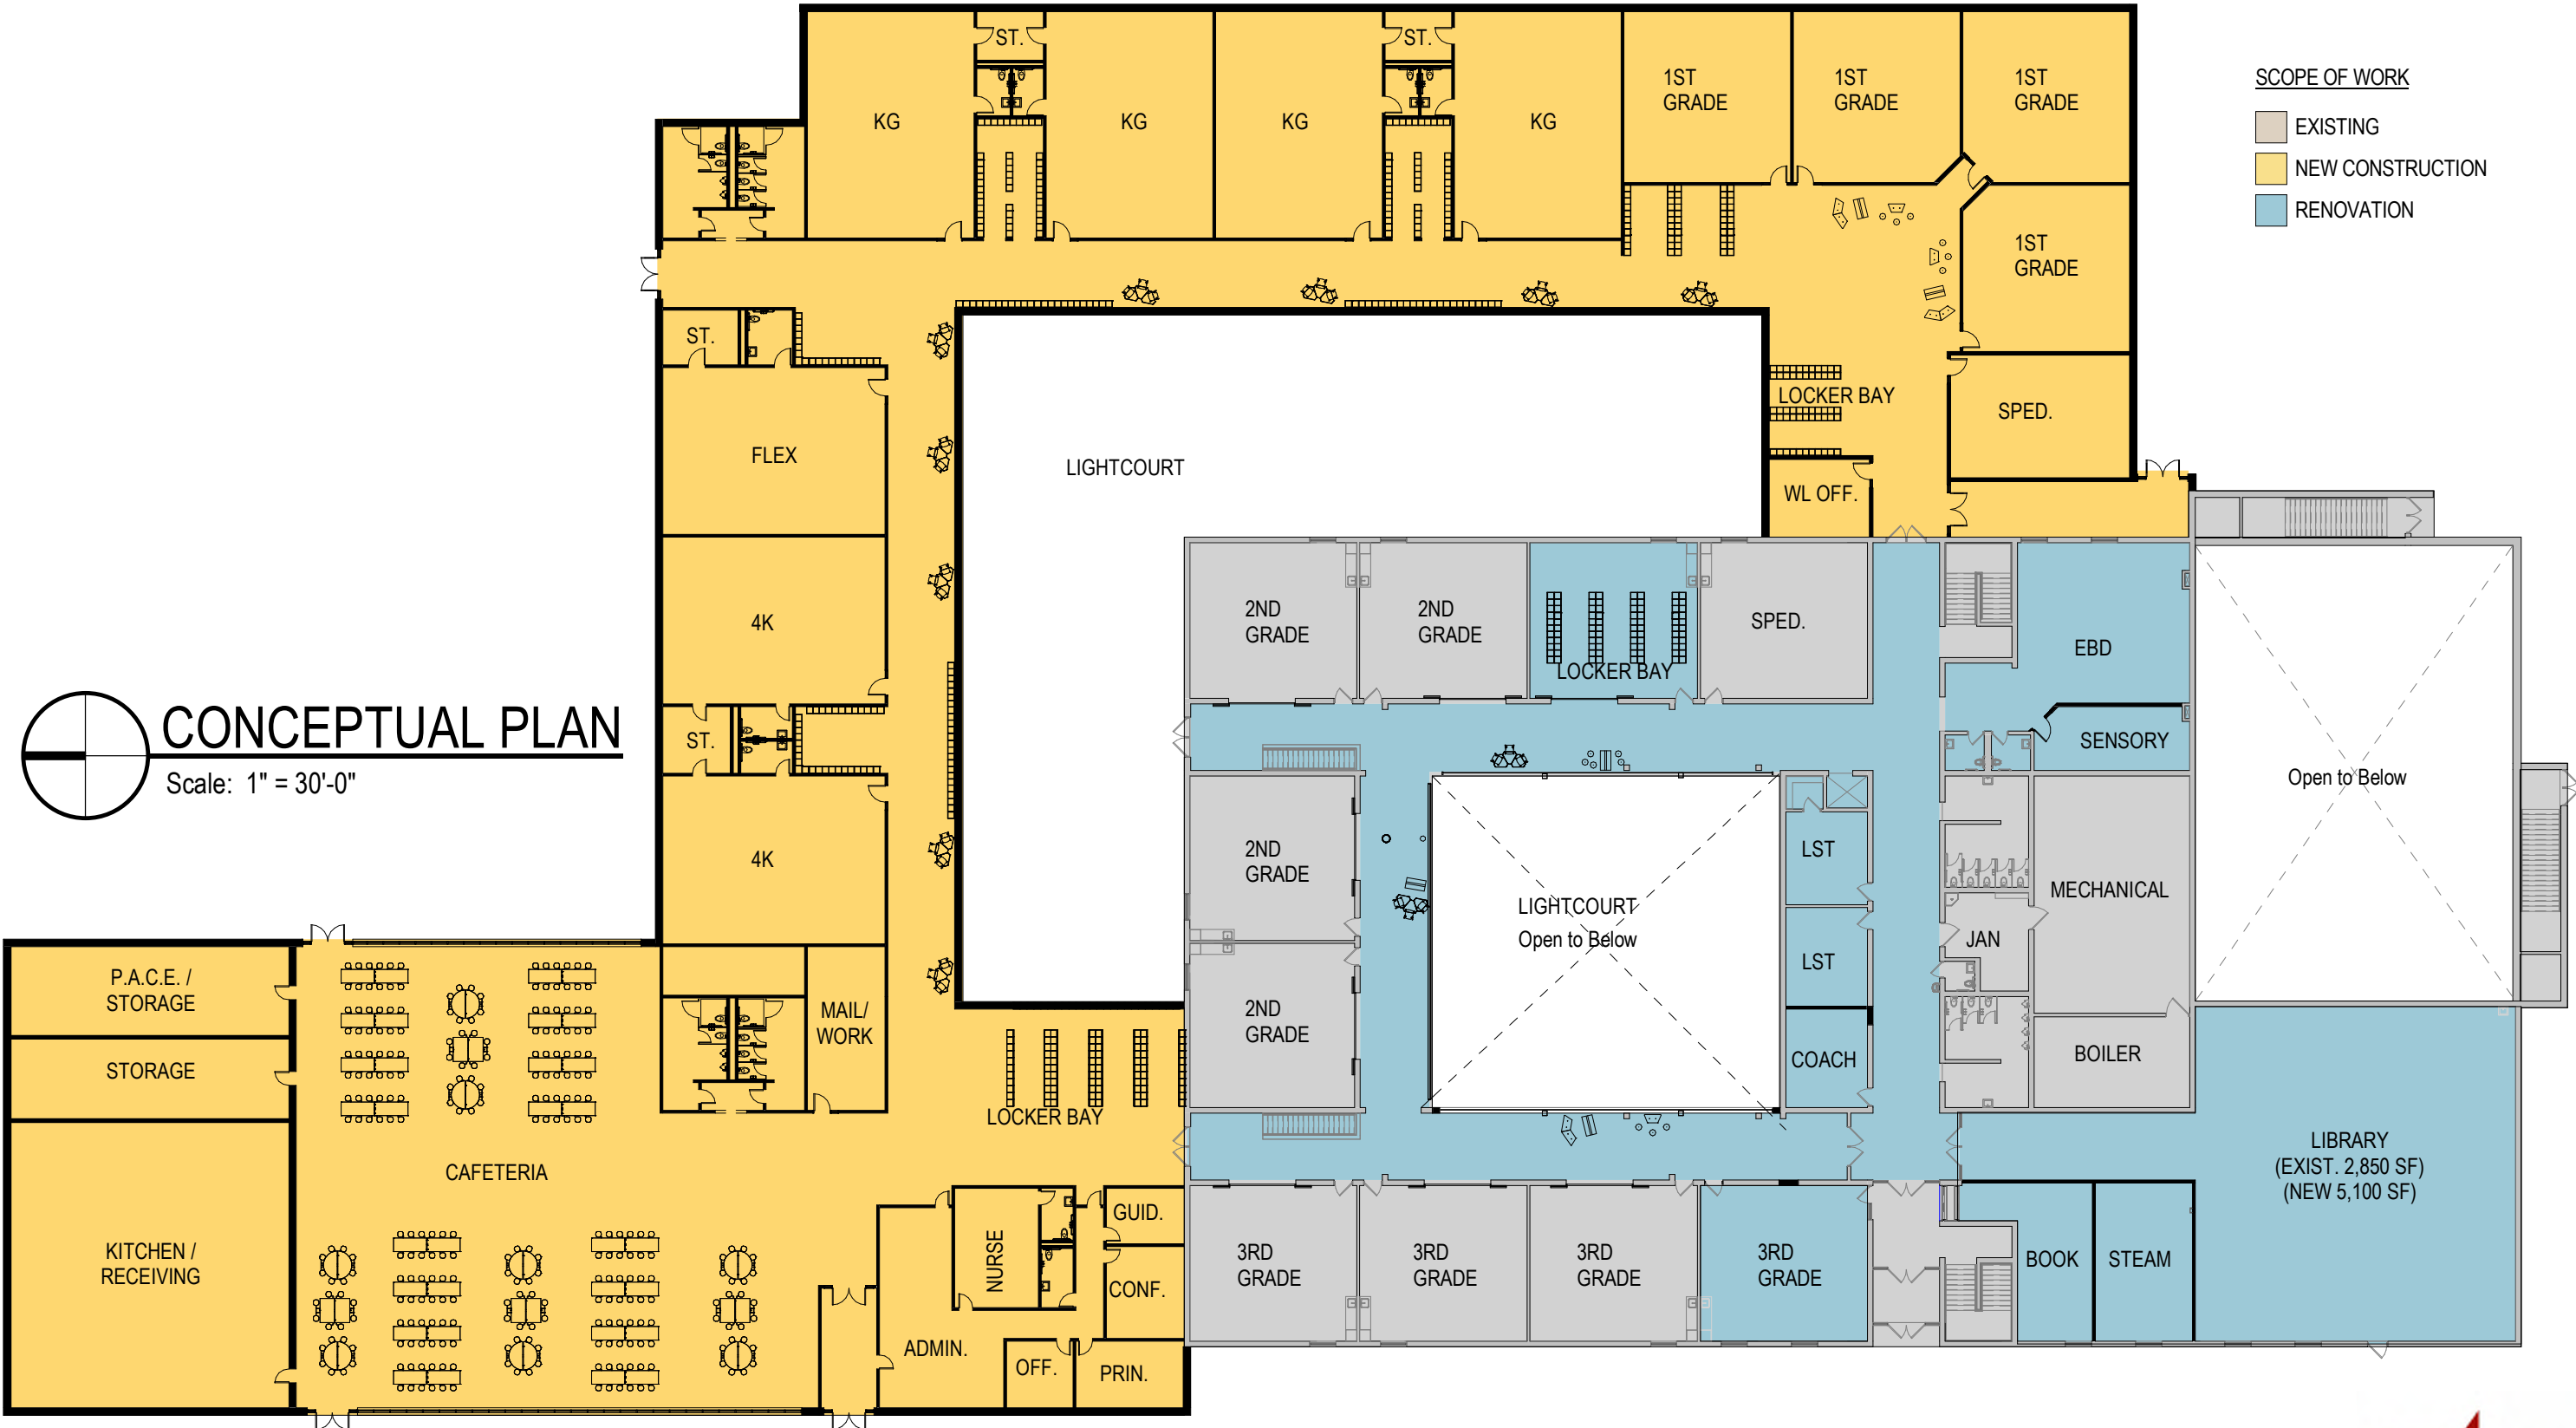

RECOMMENDED BASE PLAN - Conceptual Site Plan - Pulaski High School



RECOMMENDED BASE PLAN - Conceptual Floor Plan - Pulaski High School

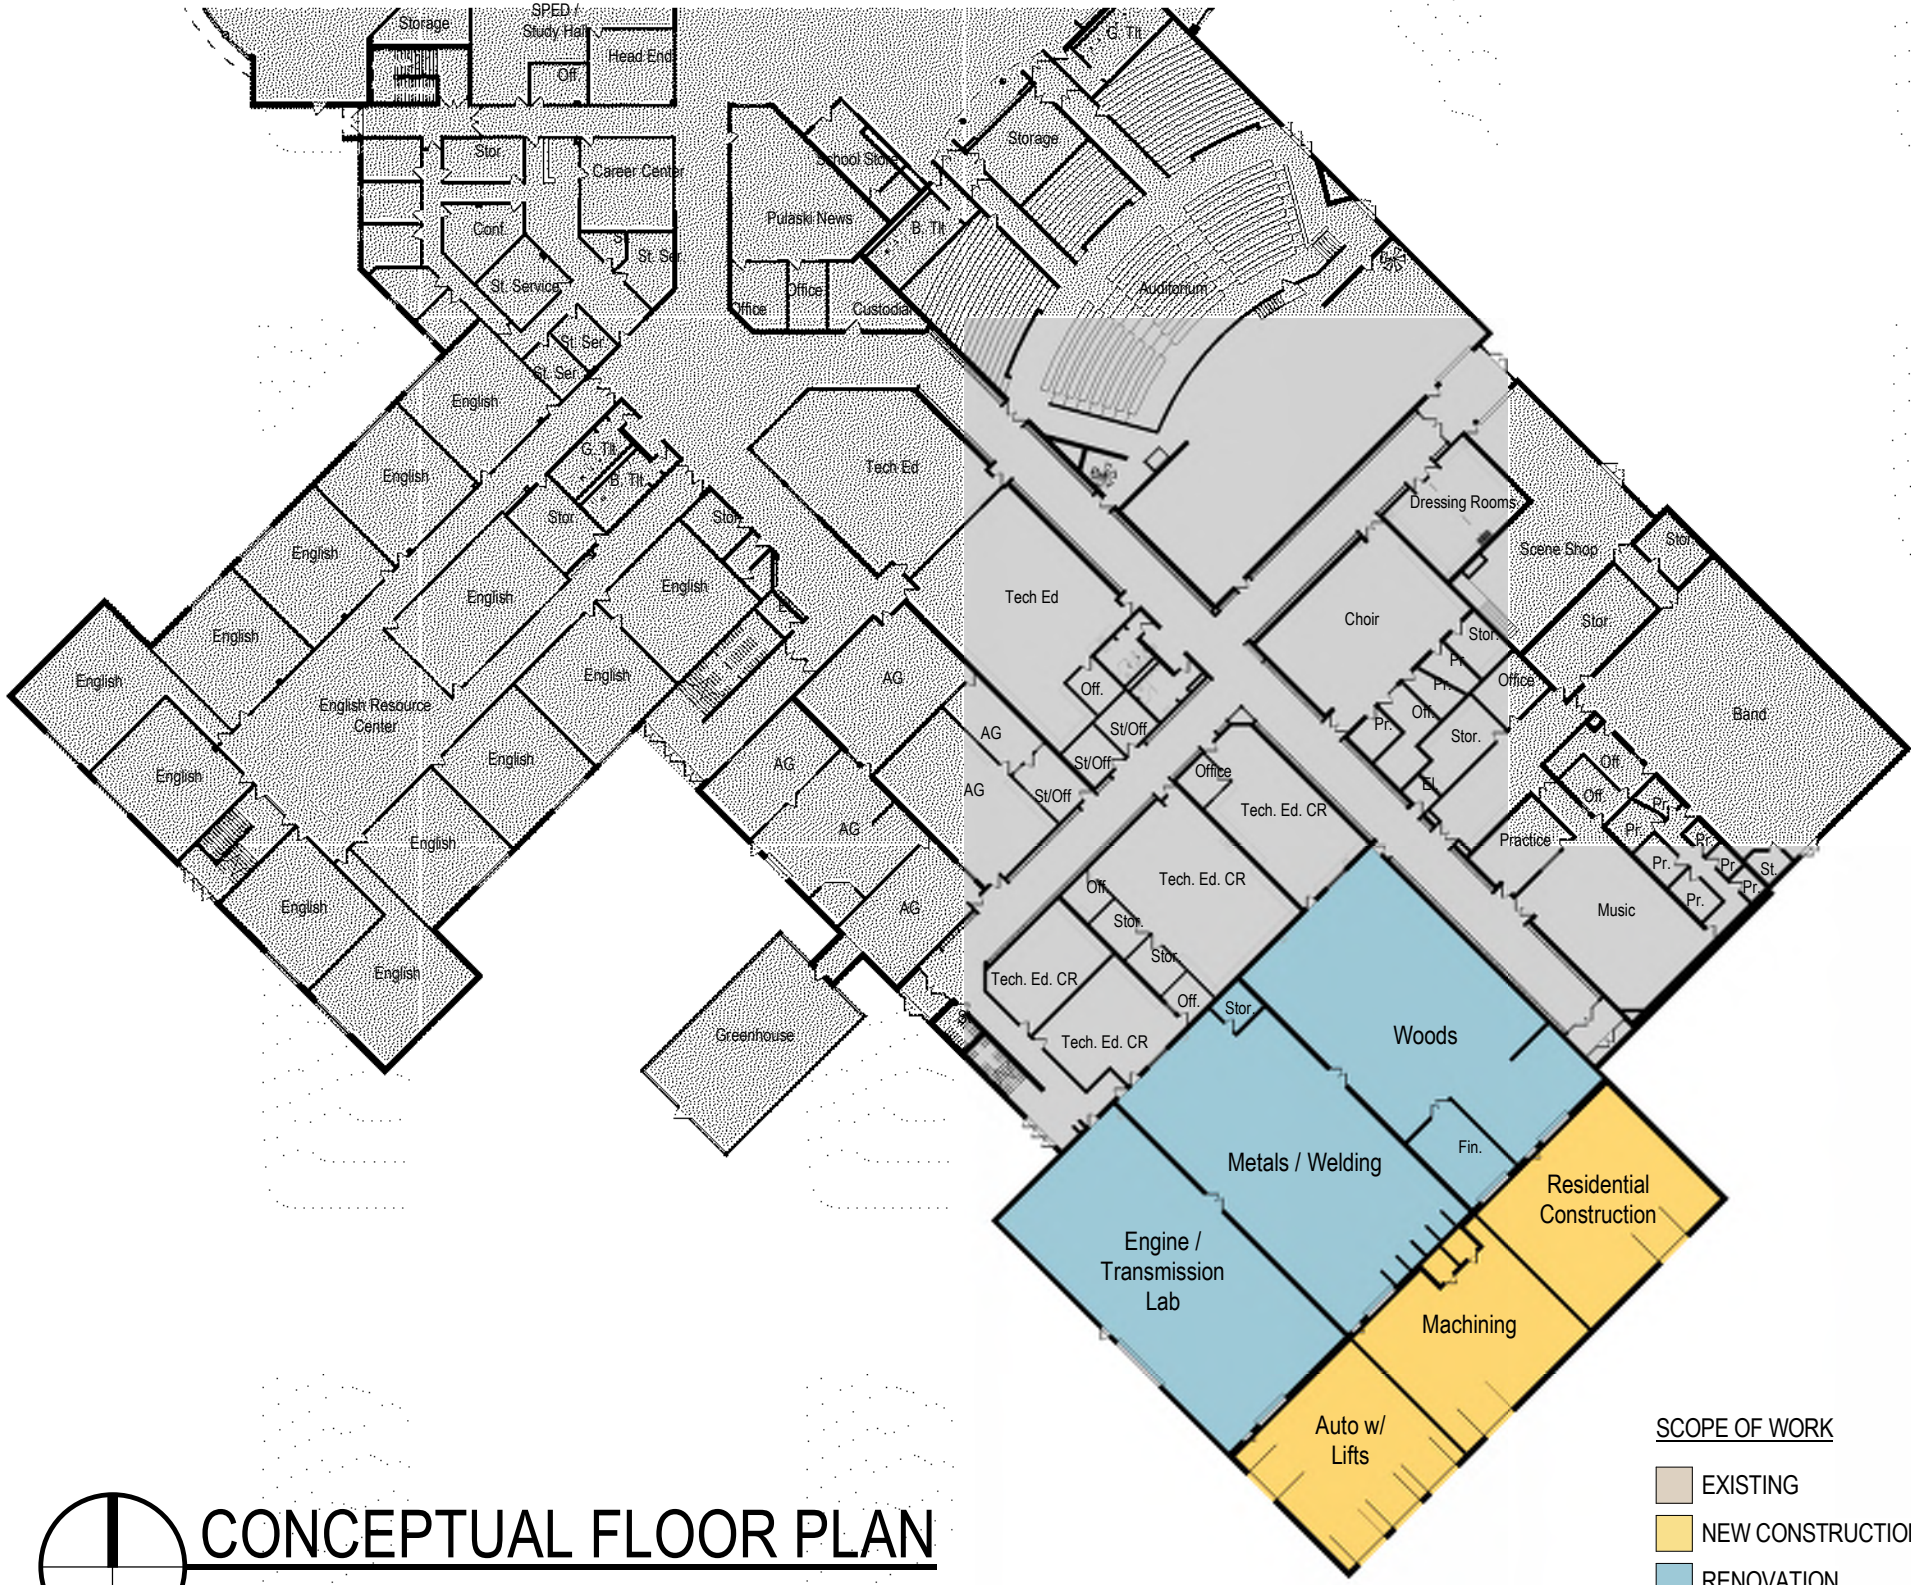

CONCEPTUAL FLOOR PLAN
 Scale: 1" = 50'-0"

- SCOPE OF WORK**
- EXISTING
 - NEW CONSTRUCTION
 - RENOVATION